


THREE-STORY PANEL - INNSTRUCT REINF.

TIPS
 3" EXTERIOR CONCRETE WYTHE (COMPOSITE)
 4" EPS INSULATION
 2-1/4" INTERIOR CONCRETE WYTHE (COMPOSITE)
 9-1/4" TOTAL THICKNESS

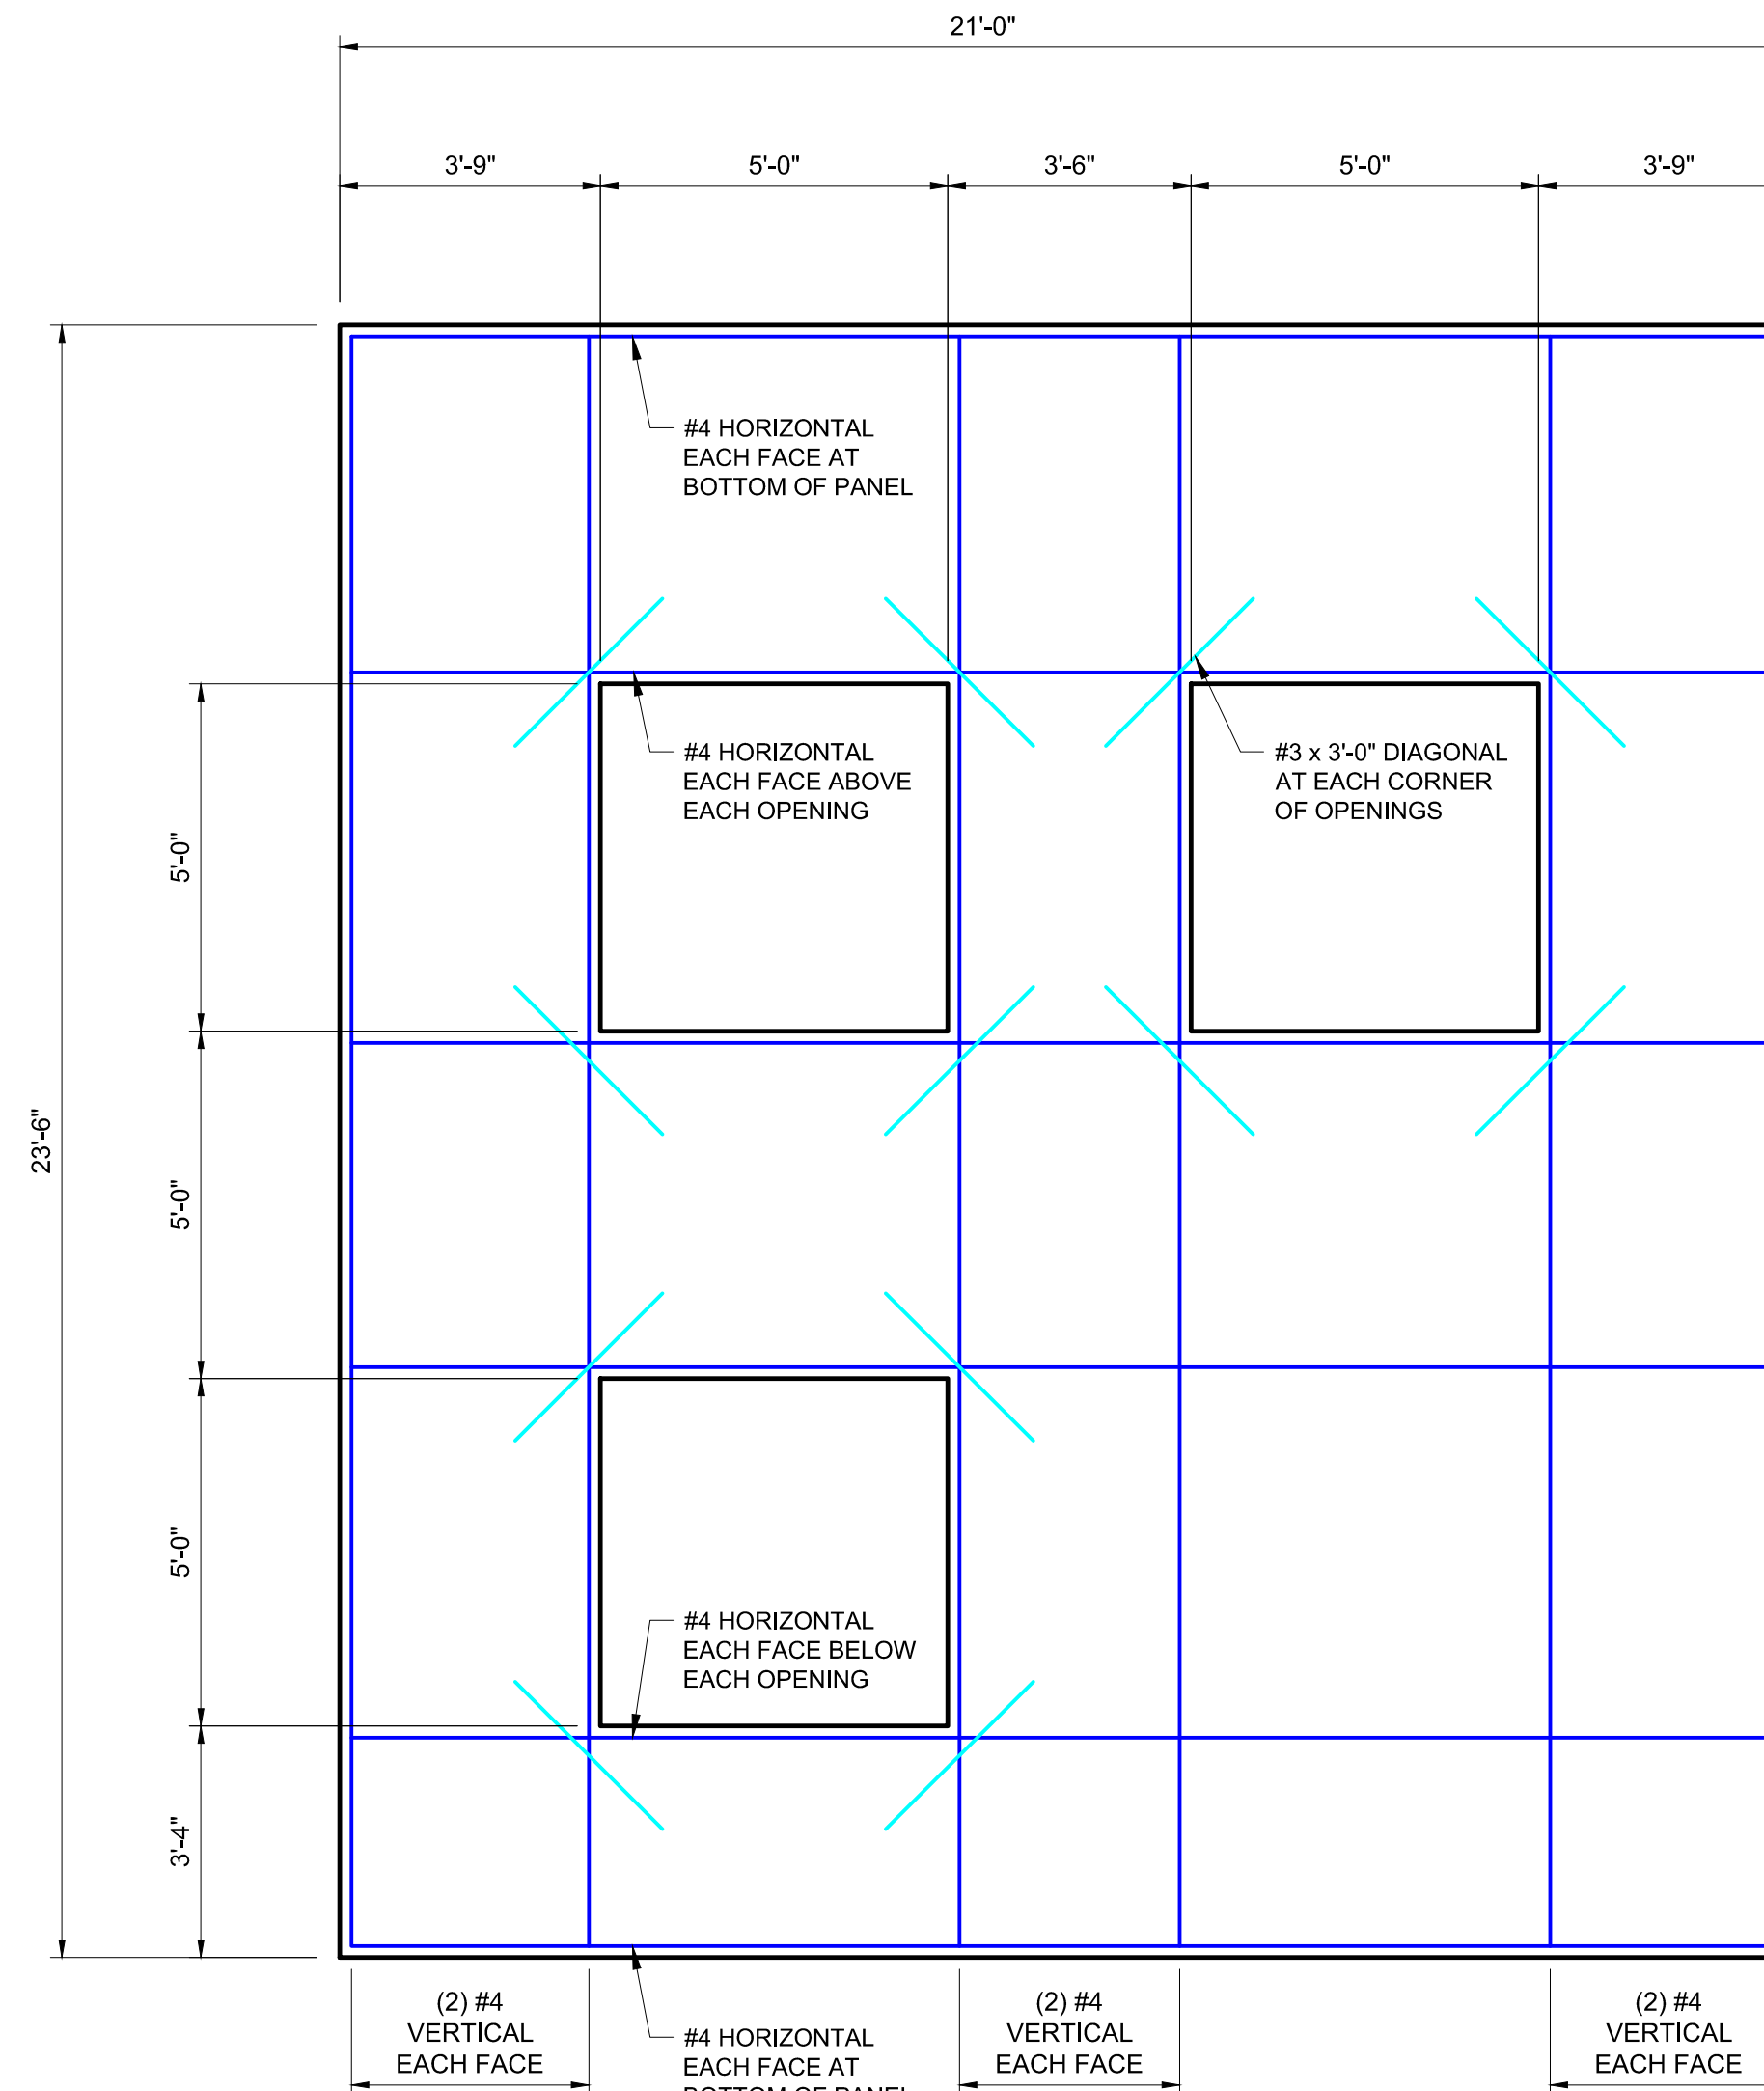

TWO-STORY PANEL - INNSTRUCT REINF.

TIPS
 3" EXTERIOR CONCRETE WYTHE (COMPOSITE)
 4" EPS INSULATION
 2-1/4" INTERIOR CONCRETE WYTHE (COMPOSITE)
 9-1/4" TOTAL THICKNESS


LIMITATION OF COMPARISON:
 PANEL DRAWINGS ARE BASED ON PROJECT PLANS

TIPS COMPARISON DRAWINGS ARE PRELIMINARY AND ARE SUBJECT TO CHANGE BASED ON FINAL DESIGN.

BAR SIZE LEGEND:

- #3 - CYAN
- #4 - BLUE
- #5 - RED
- #6 - GREEN
- #7 - PURPLE
- #8 - PINK

TIE BAR - - - - (SIZE PER COLOR)

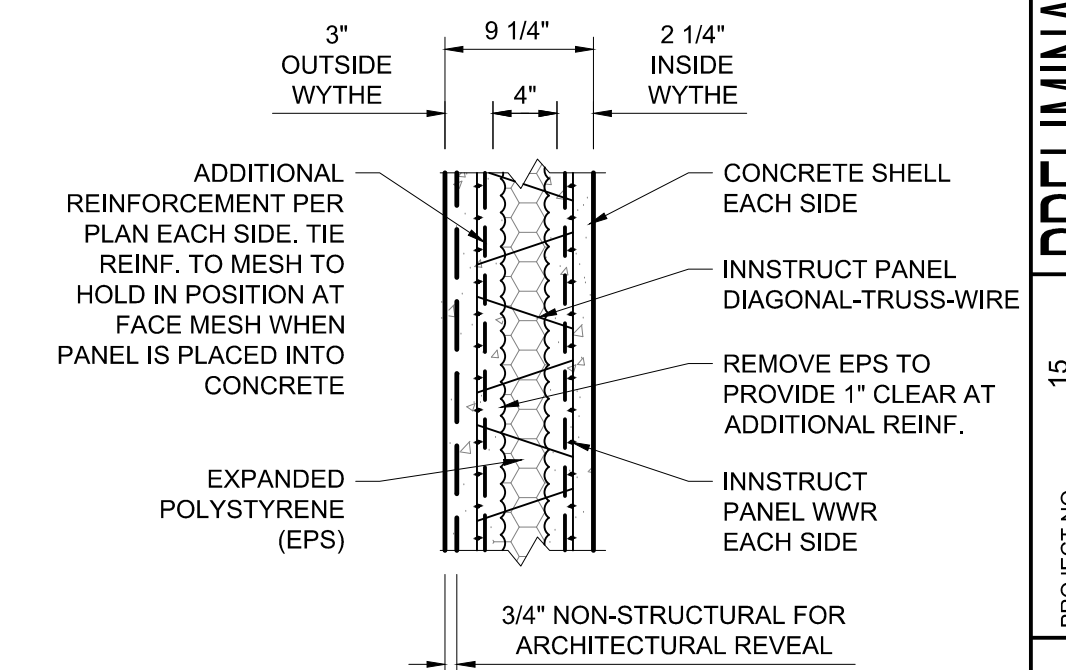

TYPICAL INNSTRUCT PANEL
 PANEL BB SCALE: N.T.S.

NO.	REVISIONS	BY	DATE

FORSGREN Associates Inc.
 95 WEST 100 SOUTH, STE. 115, LOGAN, UT 84321
 PH: 435.227.0333 FAX: 435.227.0334

PRELIMINARY DRAWING NOT FOR CONSTRUCTION

PROJECT NO. 15
DRAWN
DESIGNED
APPROVED
QA/QC

INNOVATIVE STRUCTURAL SOLUTIONS

PROJECT 15
TIPS COMPARISON

SHEET NO: S100
DATE: JANUARY 2021
PAGE NO: 1 OF 1

RESIDENTIAL